



PlotDate: 2020.10.04 5:10 PM Login: Calle, Alba
 AUTOCAD FILE No. U:\110773396\CAD\water\c_civil\working\BACKUP\Regulatory_Review_Drawings_20200925 - Copy\c_civil\sheet_files\400_ossd\73396C-420.dwg TENDER No. ?

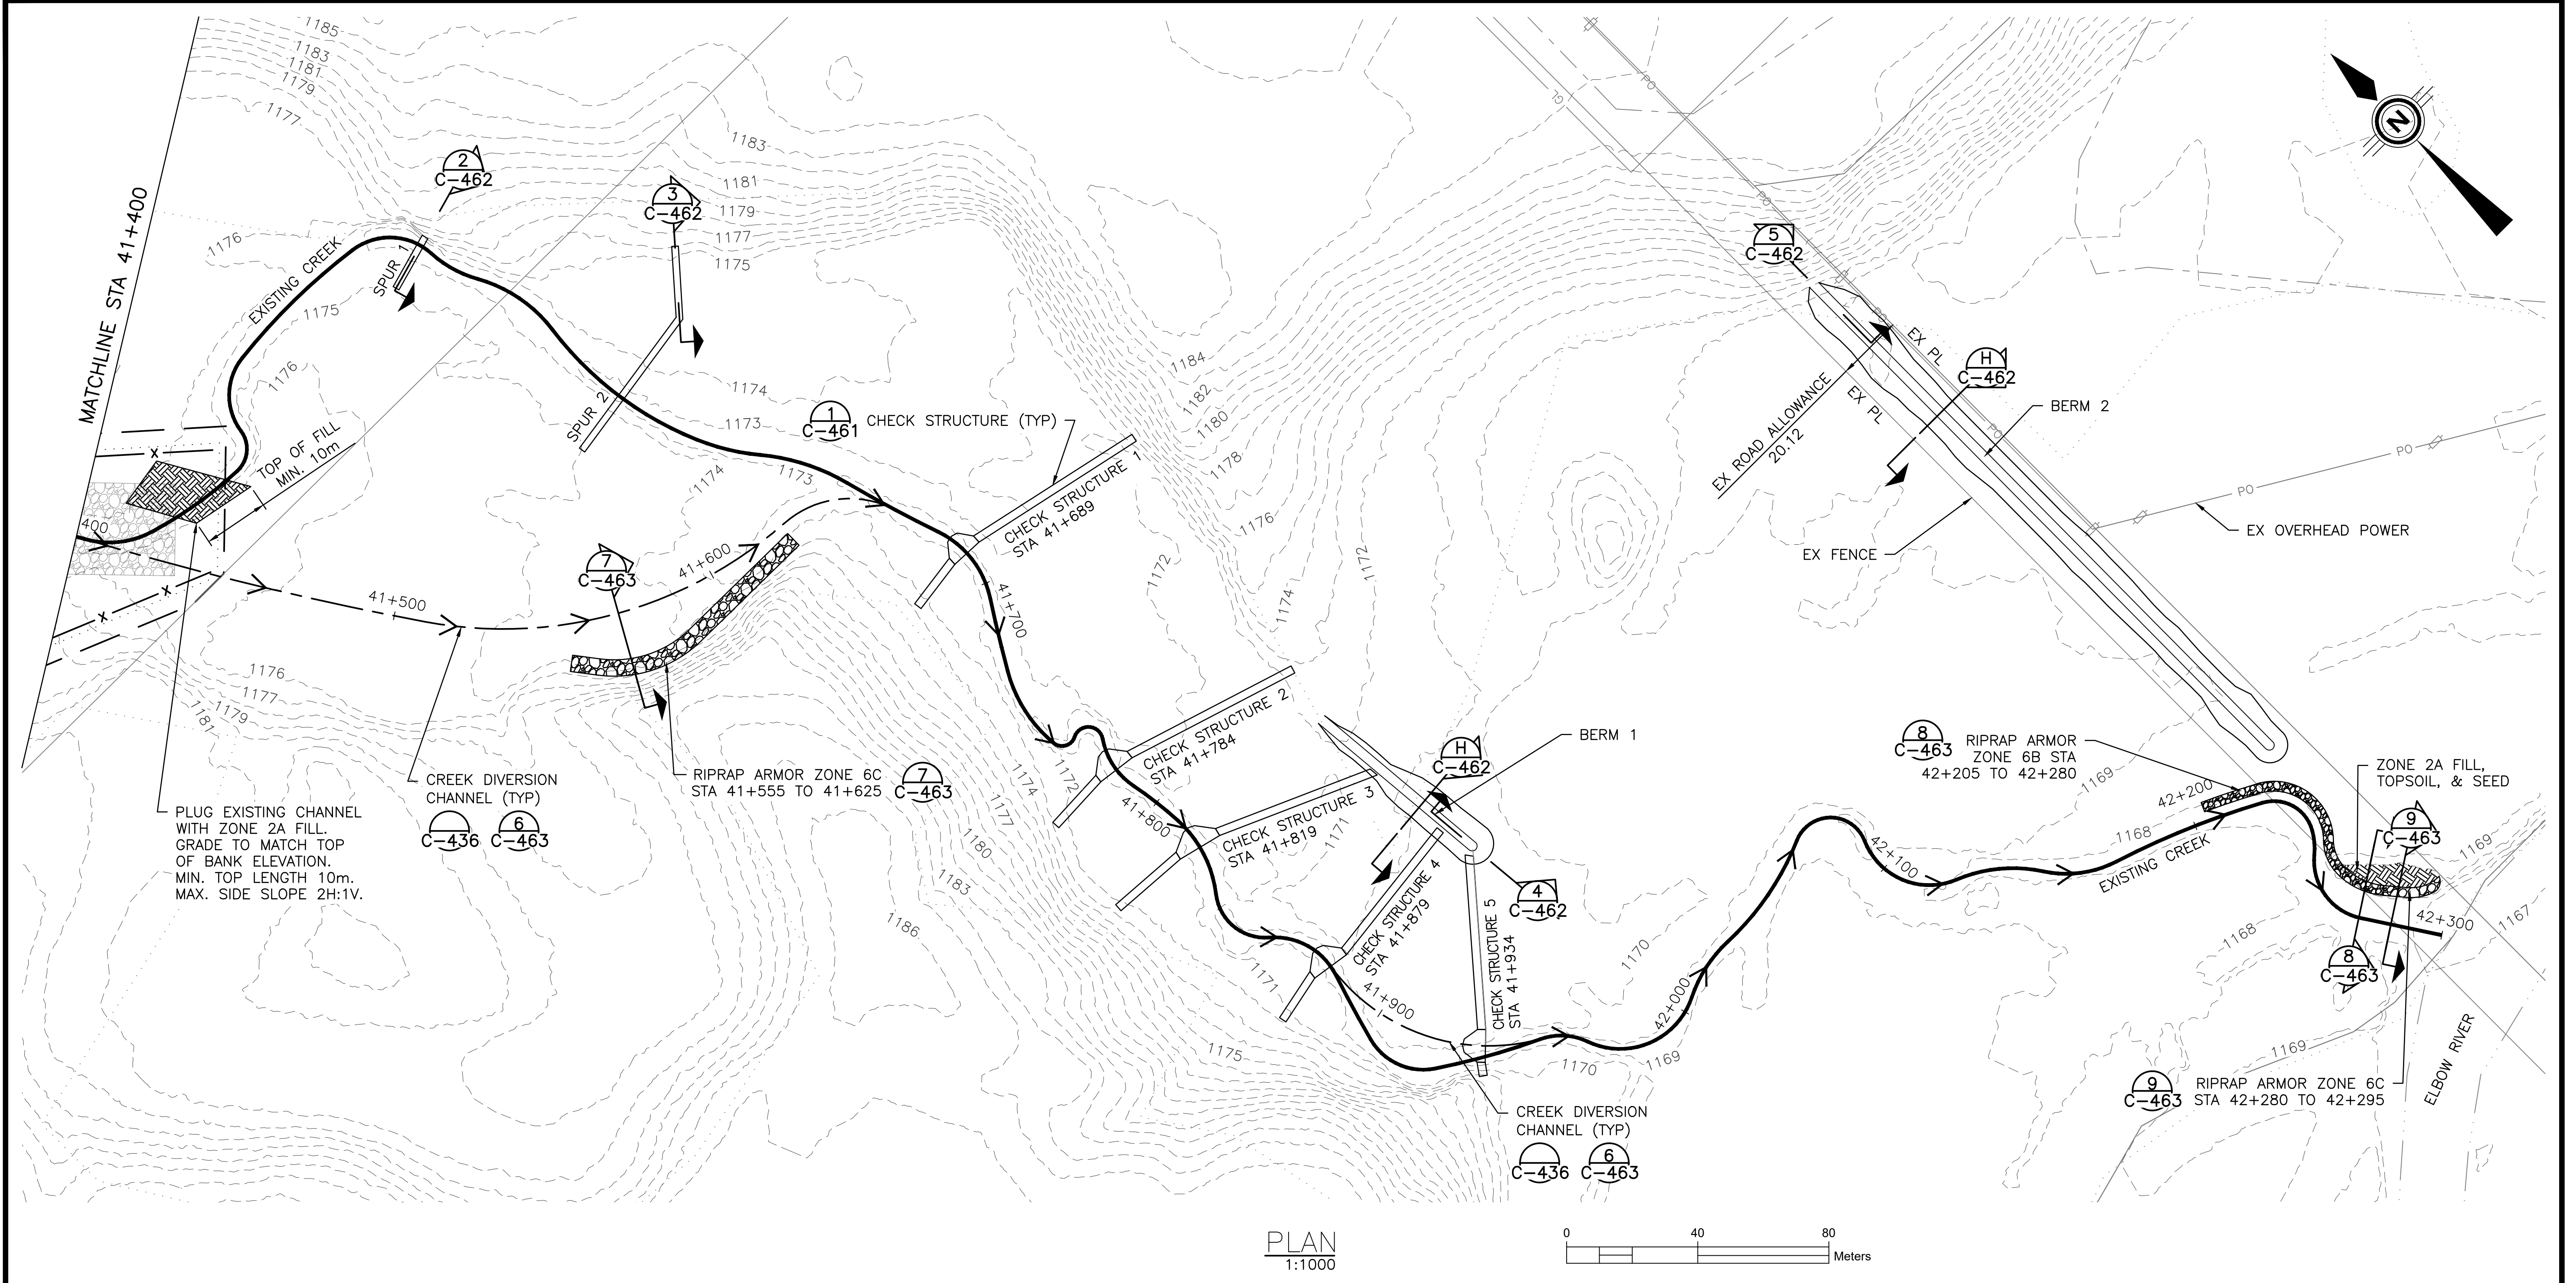

THIS DRAWING MAY HAVE BEEN REDUCED.
 ALL SCALE NOTATIONS INDICATED (i.e. 1:1000 etc) ARE
 BASED ON 22" X 34" FORMAT DRAWINGS

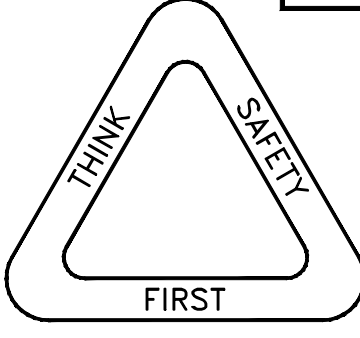

 Stantec Project No.: 110773396 200 - 325 25th Street SE Calgary AB Canada T2A 7H8 Tel. 403.716.8000 www.stantec.com				
REV	DATE	REVISIONS	BY	

ISSUED FOR REGULATORY REVIEW

DESIGNER	CHECKER
DATE	DATE

DATE: 2020-10-02

ALBERTA ENVIRONMENT AND PARKS CAPITAL PROJECTS NUMBER

SITE



SPRINGBANK OFF-STREAM STORAGE PROJECT SR1		
OFF-STREAM STORAGE DAM LOW LEVEL OUTLET WORKS EXIT CHANNEL PLAN 2		
SHEET	CONSULTANT DRAWING	TRANSPORTATION DRAWING
	73396C-420	